


Single Lane Typical Cross Section

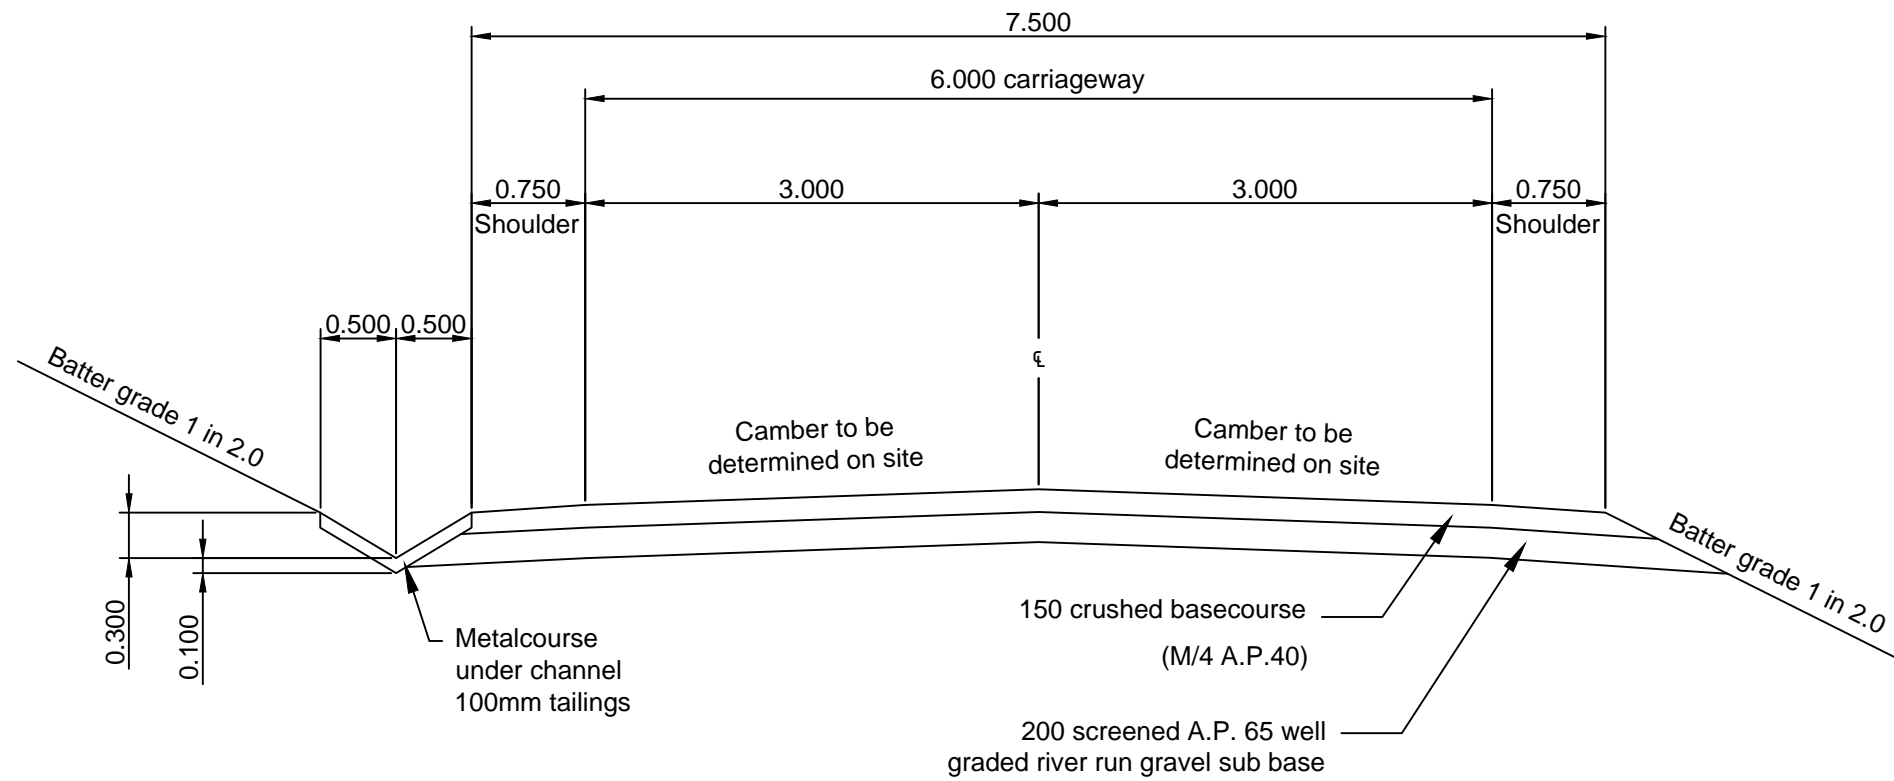

Two Lane Typical Cross Section